


MAMMOTH CAMP TRACT NO. 2

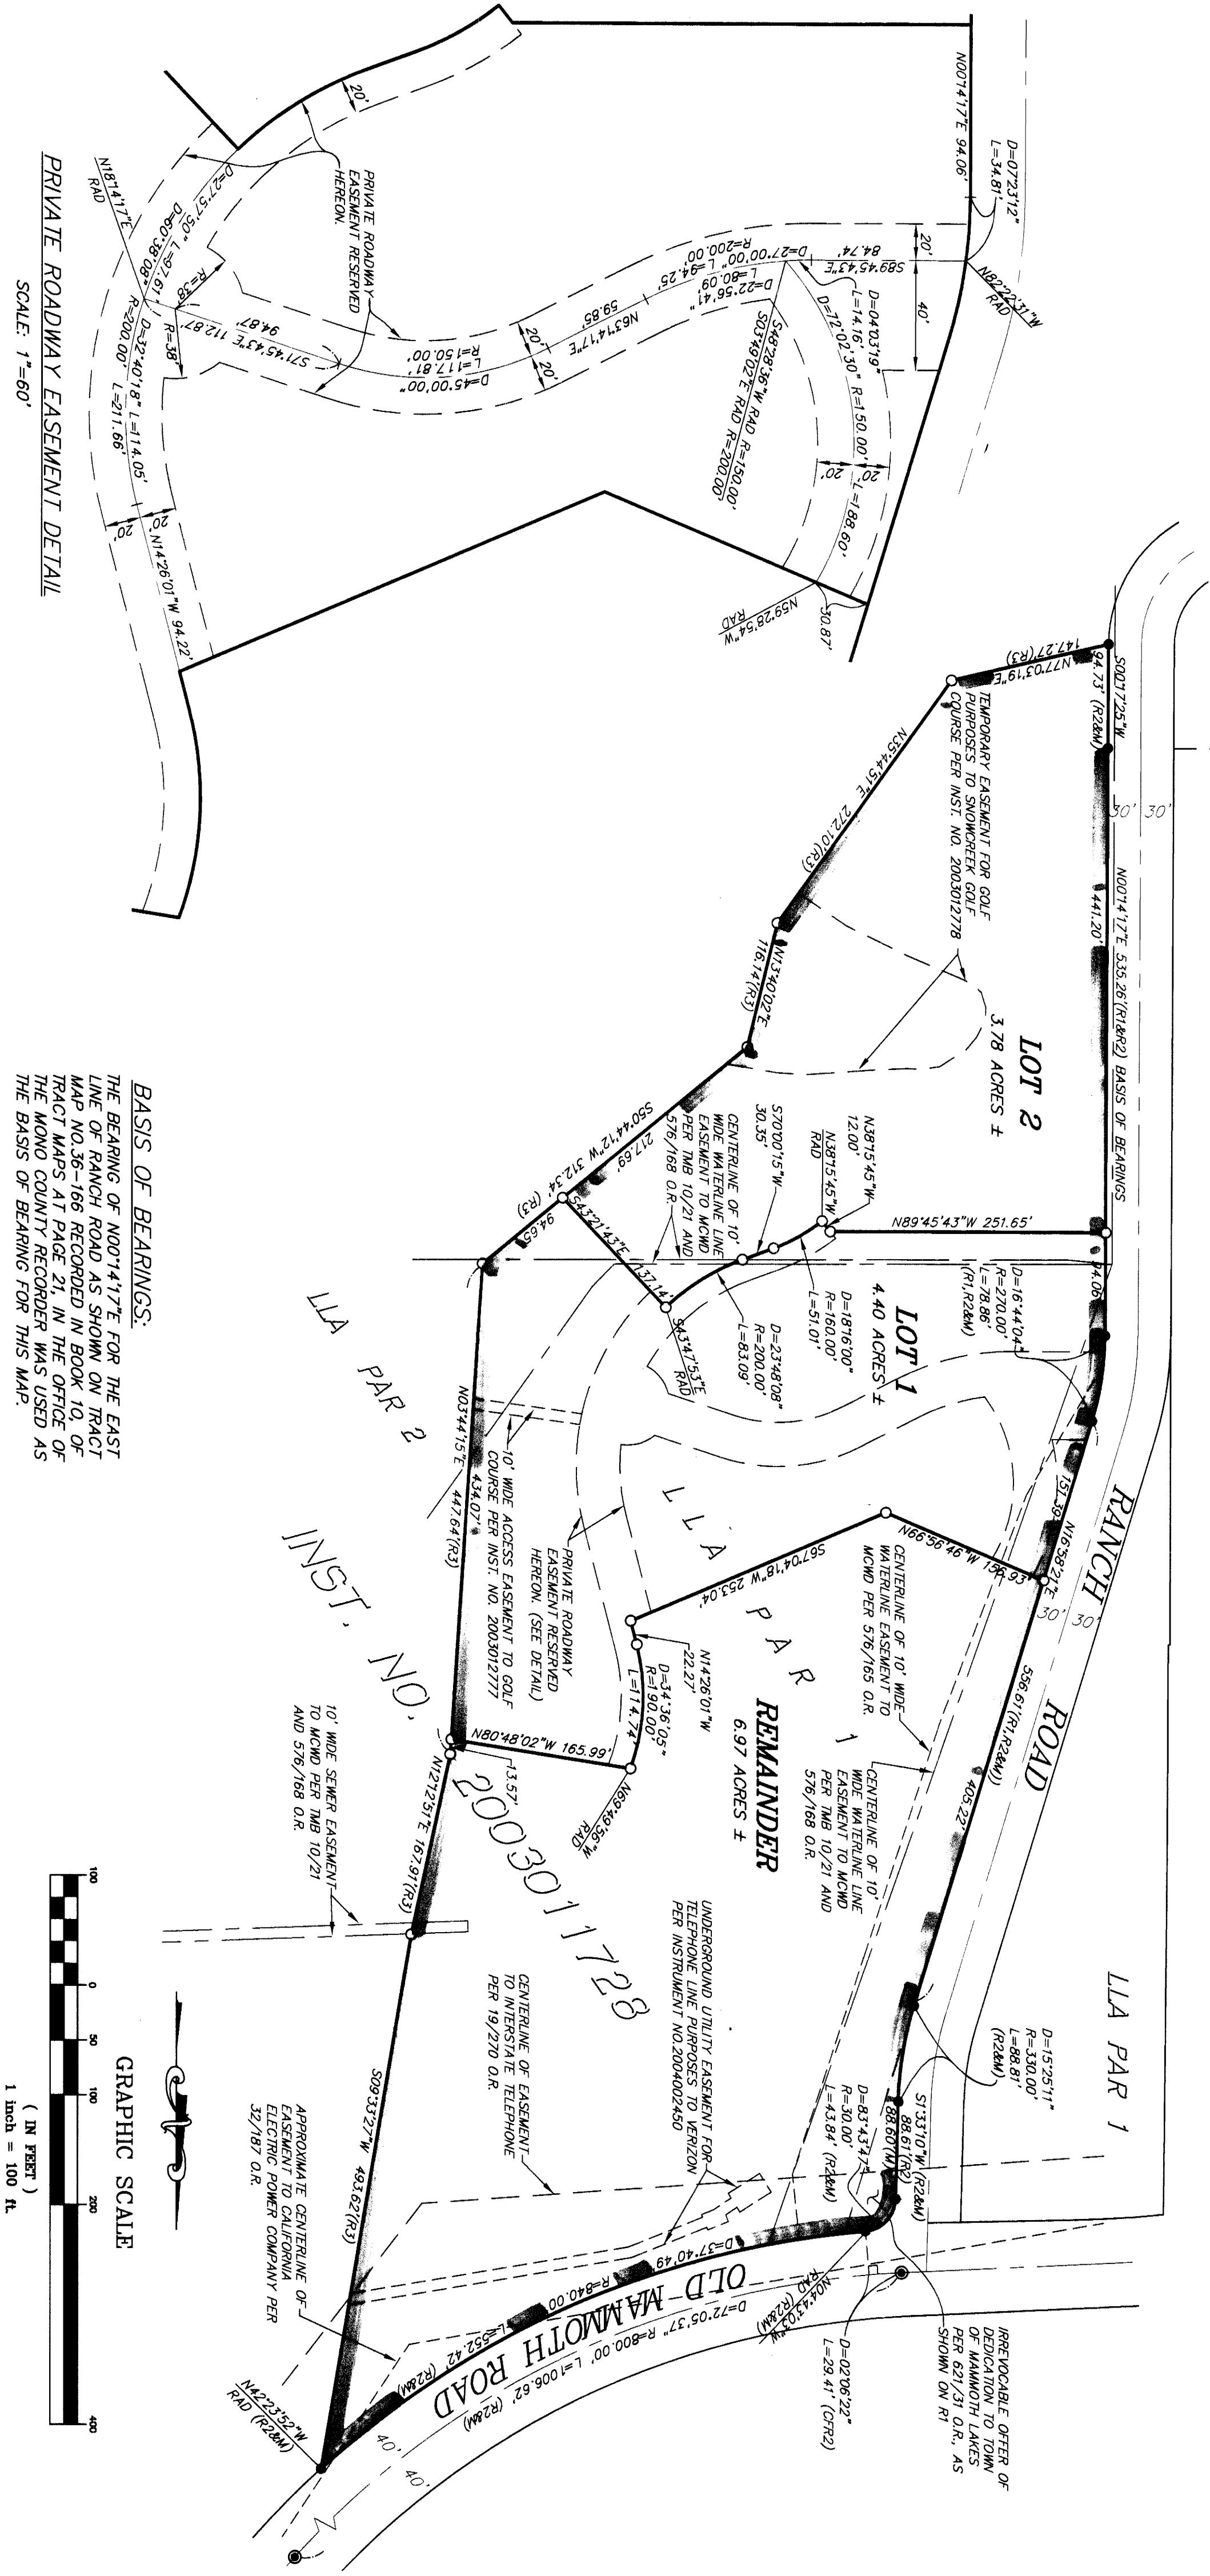

PRIVATE ROADWAY EASEMENT DETAIL
SCALE: 1"=60'

BASIS OF BEARINGS.

THE BEARING OF N00°14'17"E FOR THE EAST LINE OF RANCH ROAD AS SHOWN ON TRACT MAP NO.36-166 RECORDED IN BOOK 10, OF TRACT MAPS AT PAGE 21, IN THE OFFICE OF THE MONO COUNTY RECORDER WAS USED AS THE BASIS OF BEARING FOR THIS MAP.


RECORD INFORMATION

- R1 - LLA 99-08 PER 897/80 O.R.
- R2 - MB 10/21
- R3 - LLA 03-06 PER INSTRUMENT NO. 2003011728

LEGEND

- SET 5/8" DIA., 18" LONG REBAR AND CAP, OR SPIKE AND WASHER, STAMPED, "LS 4587".
- FOUND REBAR AND CAP, OR SPIKE AND WASHER STAMPED "LS 4587" PER R2, UNLESS OTHERWISE NOTED.
- FOUND BRASS CAP IN MONUMENT WELL STAMPED "LS 4587" PER R2
- (M) MEASURED

GRAPHIC SCALE

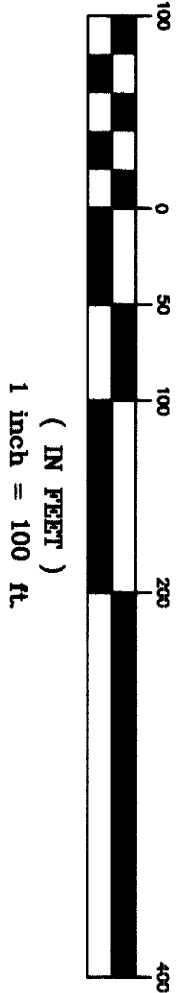

THE LODGES AT SNOWCREEK-PHASE I
TRACT MAP NO. 36-194A

LOT 1, FOR CONDOMINIUM PURPOSES
LOT 2, FOR PARCELIZATION PURPOSES

IN THE TOWN OF MAMMOTH LAKES, MONO COUNTY, CALIFORNIA
BEING A SUBDIVISION OF LOT LINE ADJUSTMENT PARCEL 1 OF LOT LINE ADJUSTMENT 03-06 PER CERTIFICATE OF COMPLIANCE RECORDED OCTOBER 22, 2003 AS INSTRUMENT NO. 2003011728 OF OFFICIAL RECORDS IN THE OFFICE OF THE COUNTY RECORDER, MONO COUNTY, STATE OF CALIFORNIA.

Gross Area: 15.15 Acres